


Public sidewalk in driveway shall be 6 inch minimum thickness

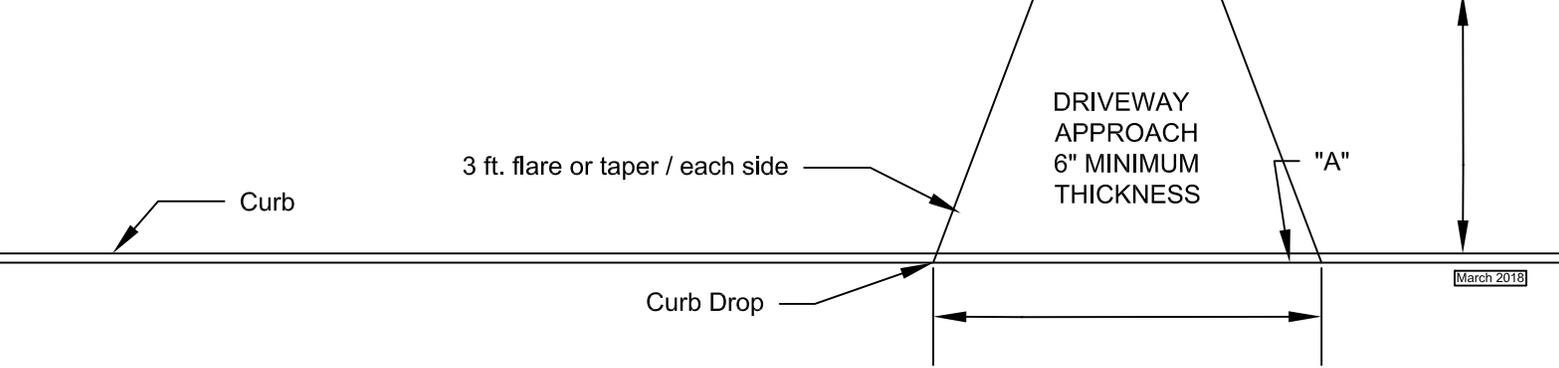

March 2018

Sample Site Plan
Driveway

Property Address: _____
 Owner's Name: _____
 Owner's Phone #: _____